



INTERTWINING

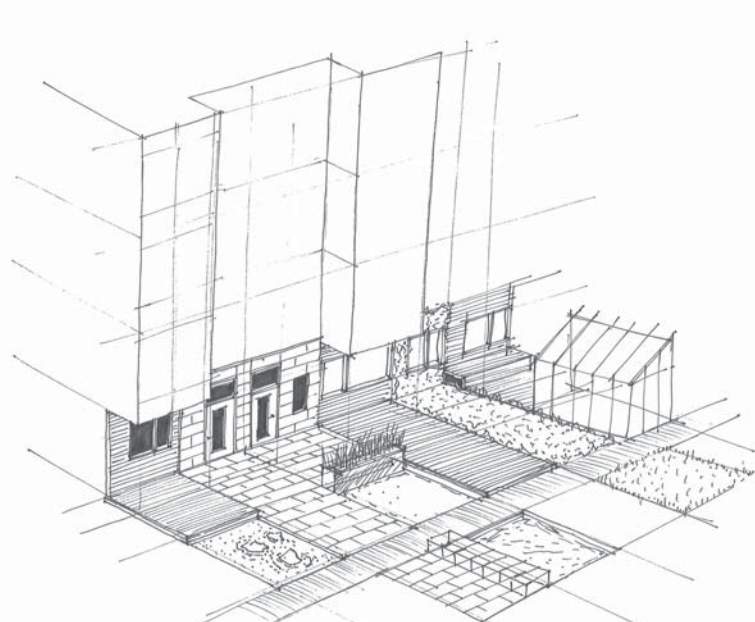

MATERIALS FOLD TO DEFINE THRESHOLDS + BOUNDARIES

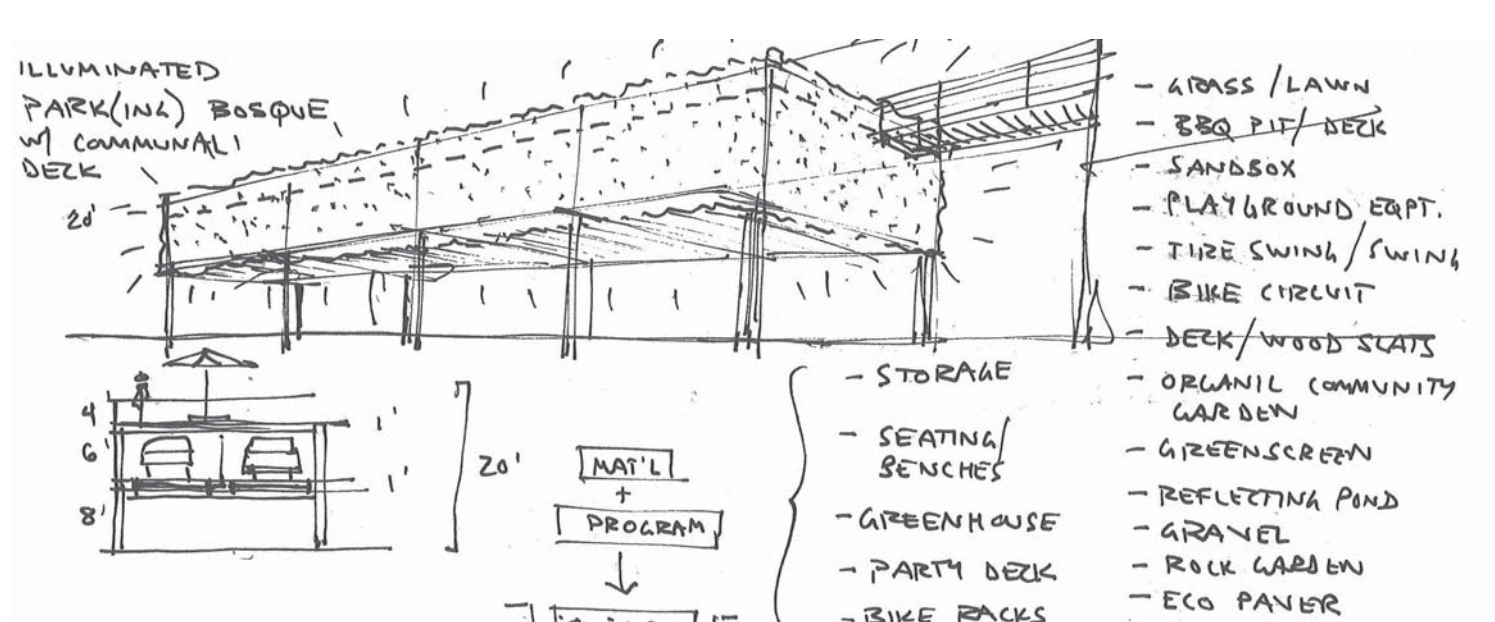

3 IN 1 | ROOF DECK, PARKING, PEDESTRIAN

- GRASS / LAWN
- BBQ PIT / DECK
- SANDBOX
- PLAYGROUND EQPT.
- TIRE SWING / SWING
- BIKE CIRCUIT
- DECK / WOOD SCATS
- ORGANIC COMMUNITY GARDEN
- GREENSCREEN
- REFLECTING POND
- GRAVEL
- ROCK GARDEN
- ECO PAPER
- CONC. PAPER
- MET. GRATE



VEILED BEHIND A 'GREENSCREEN' CANOPY, DOUBLE WIDE AUTO LIFT STOWS THE CAR WHILE MAXIMIZING PEDESTRIAN AREAS ABOVE AND BELOW.




TRADITIONAL THRESHOLDS ARE MAINTAINED WHILE TEMPORARY THRESHOLDS ARE ALSO ACHIEVED.





PLAY SERVICES ARE MIXED WITH PROGRAMMATIC 'GREEN' ELEMENTS. A CLOSED CIRCUIT CONNECTS NEIGHBORS WHILE ALSO ALLOWING BIKES, TRIKES, AND BIG WHEELS TO CIRCULATE.




STORMWATER MANAGEMENT, ORGANIC GARDEN, AND GREEN HOUSE.

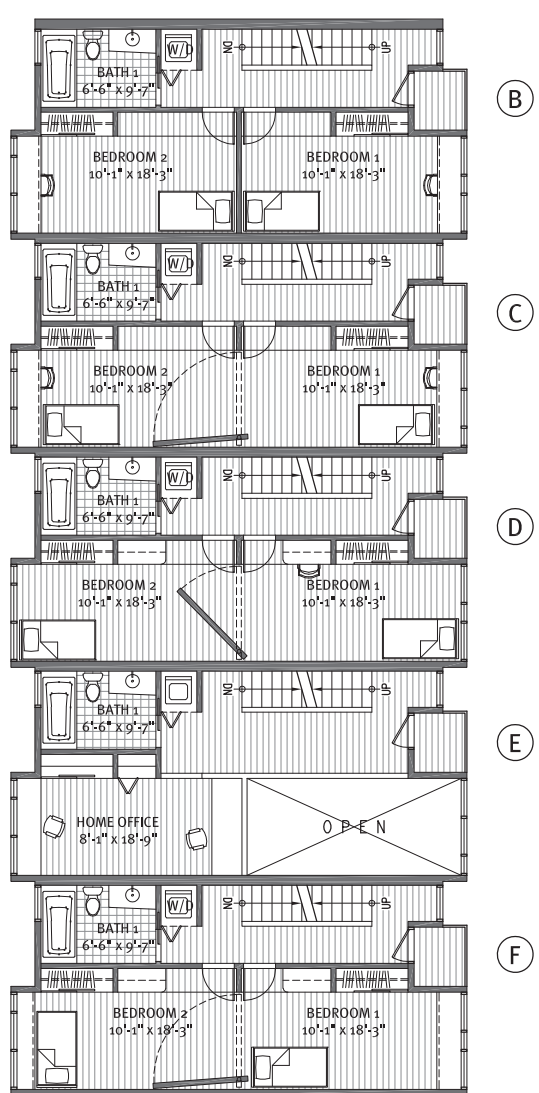

SECOND FLR. PLAN

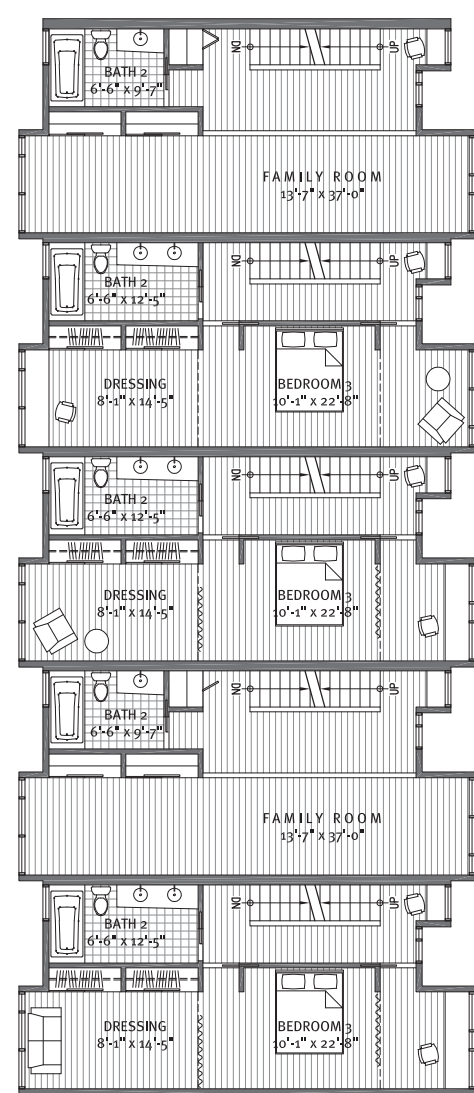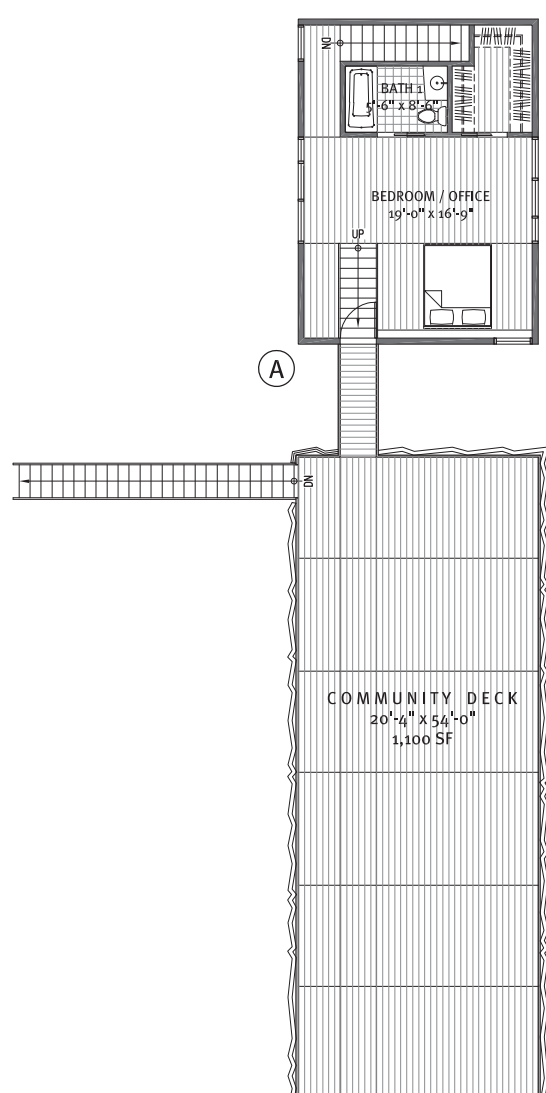

THIRD FLR. PLAN

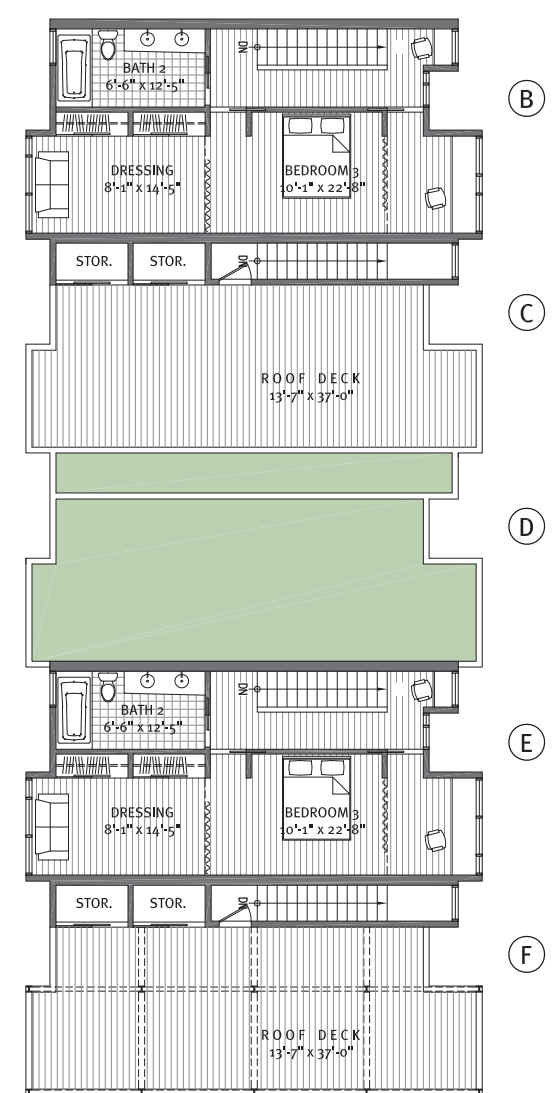

FOURTH FLR. PLAN